


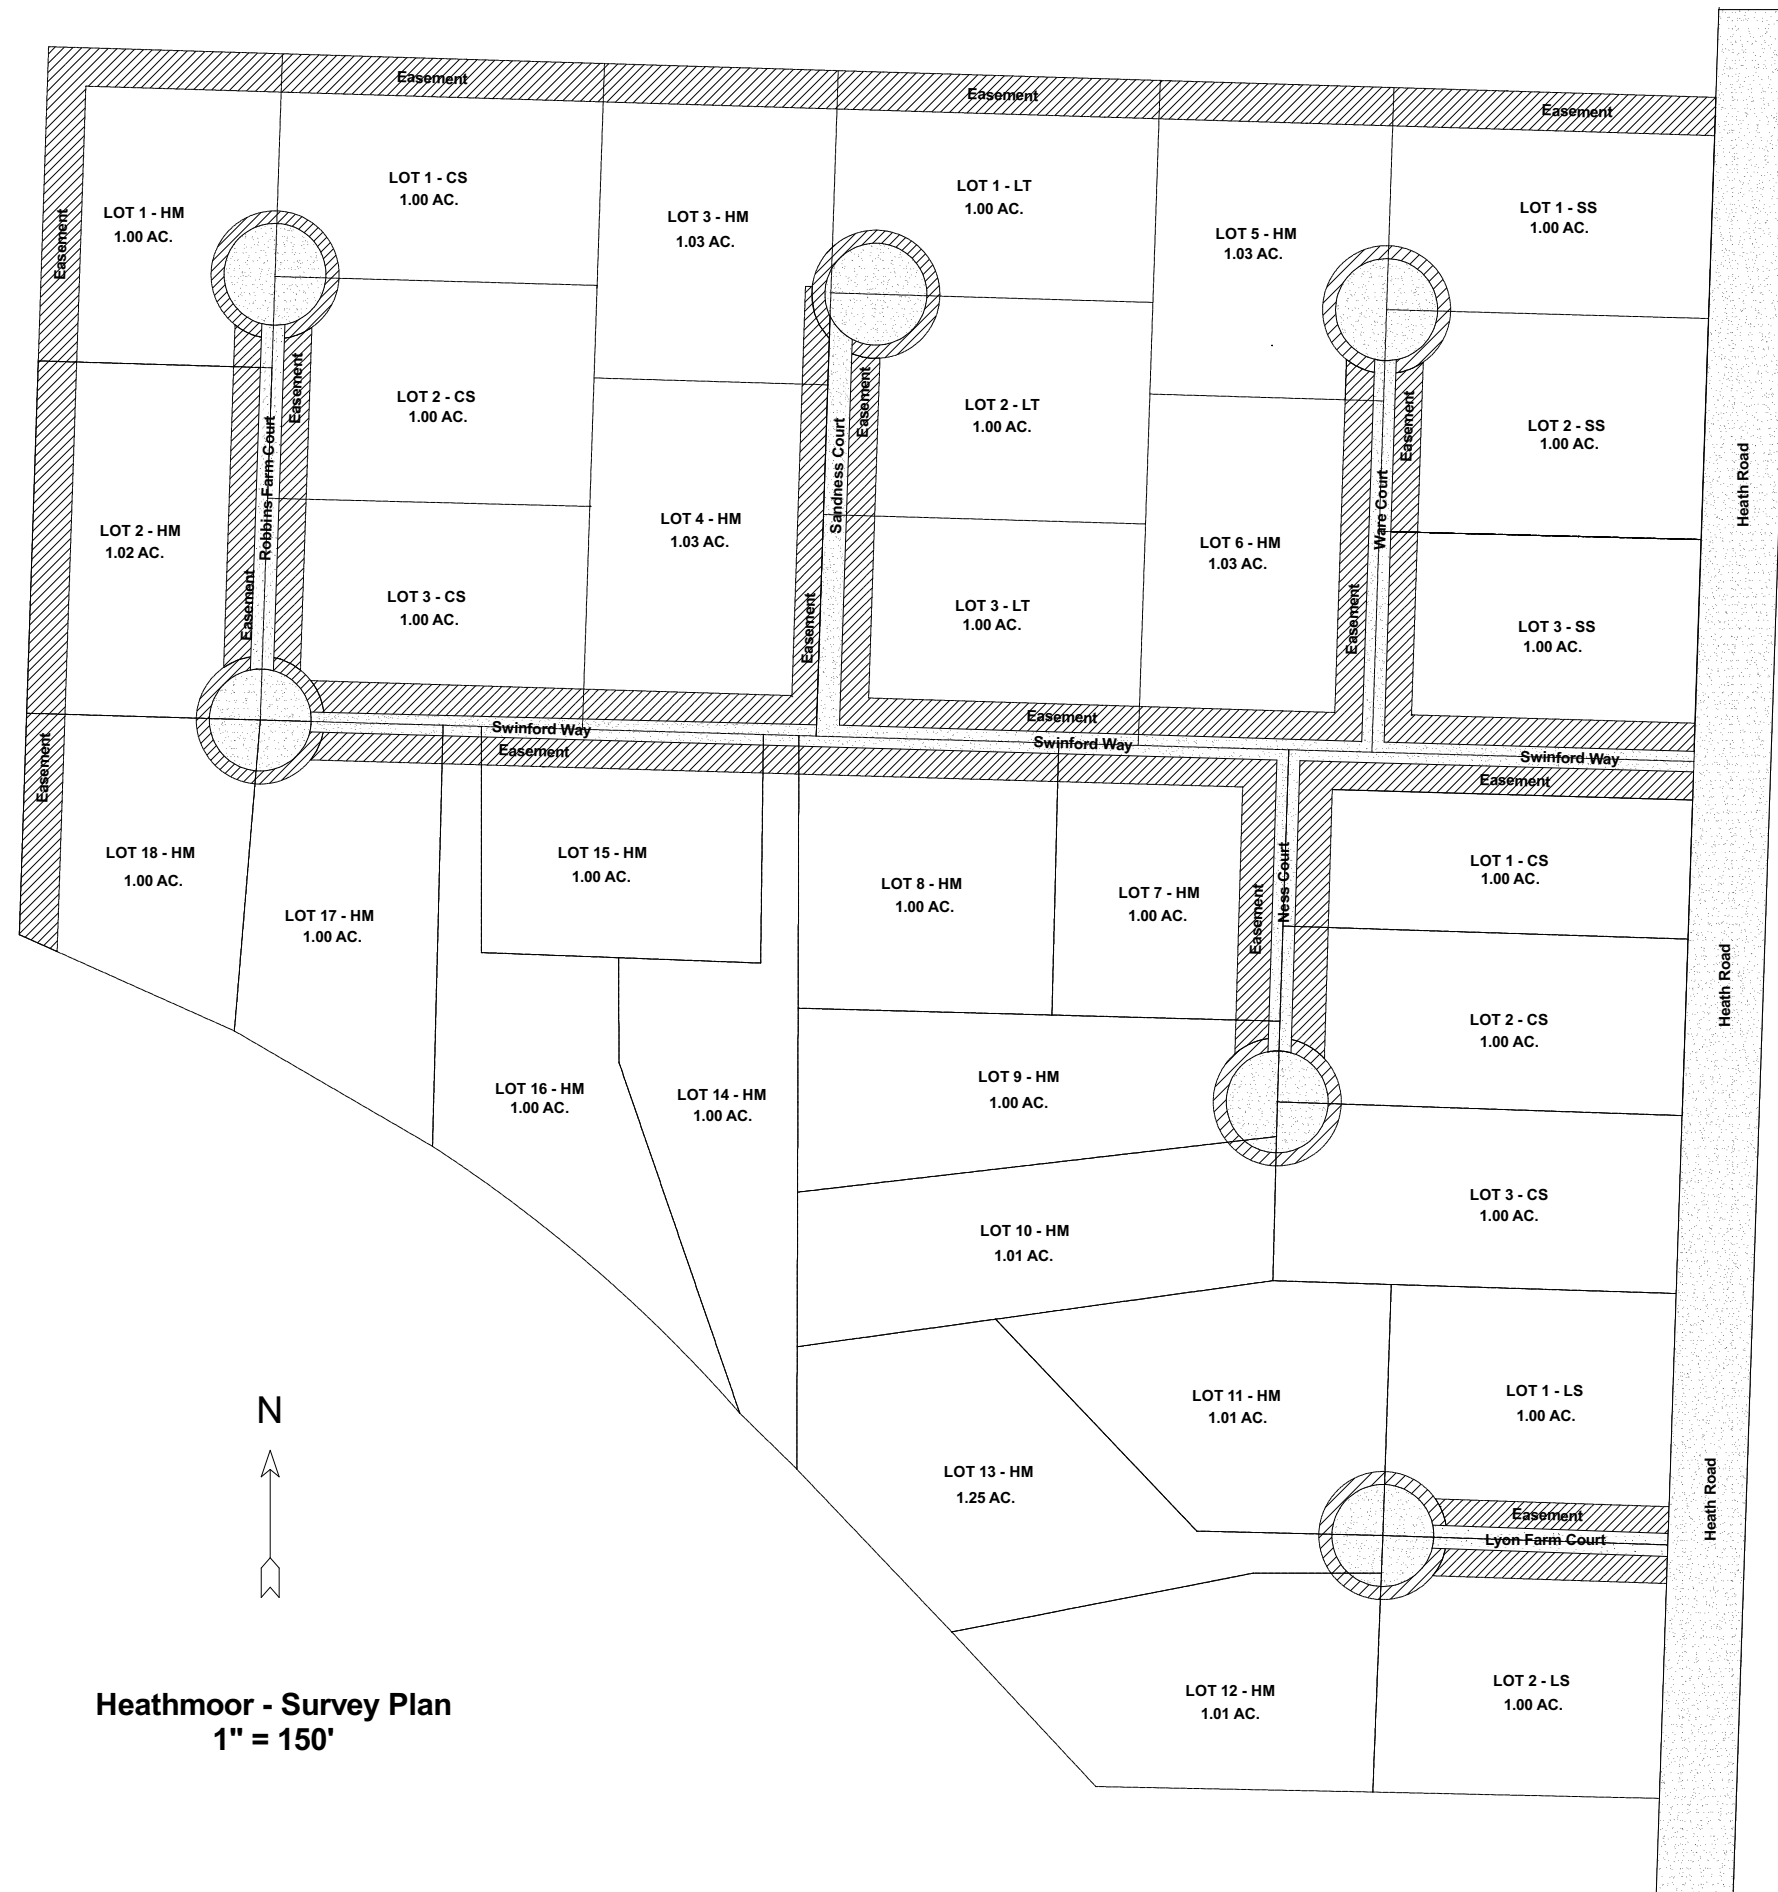

Heathmoor - Survey Plan
1" = 150'